



- GENERAL NOTES:
1. REFERENCE DRAWING A14.00 FOR EQUIPMENT SCHEDULE
 2. REFERENCE SP DRAWINGS FOR POOL DECK EQUIPMENT.

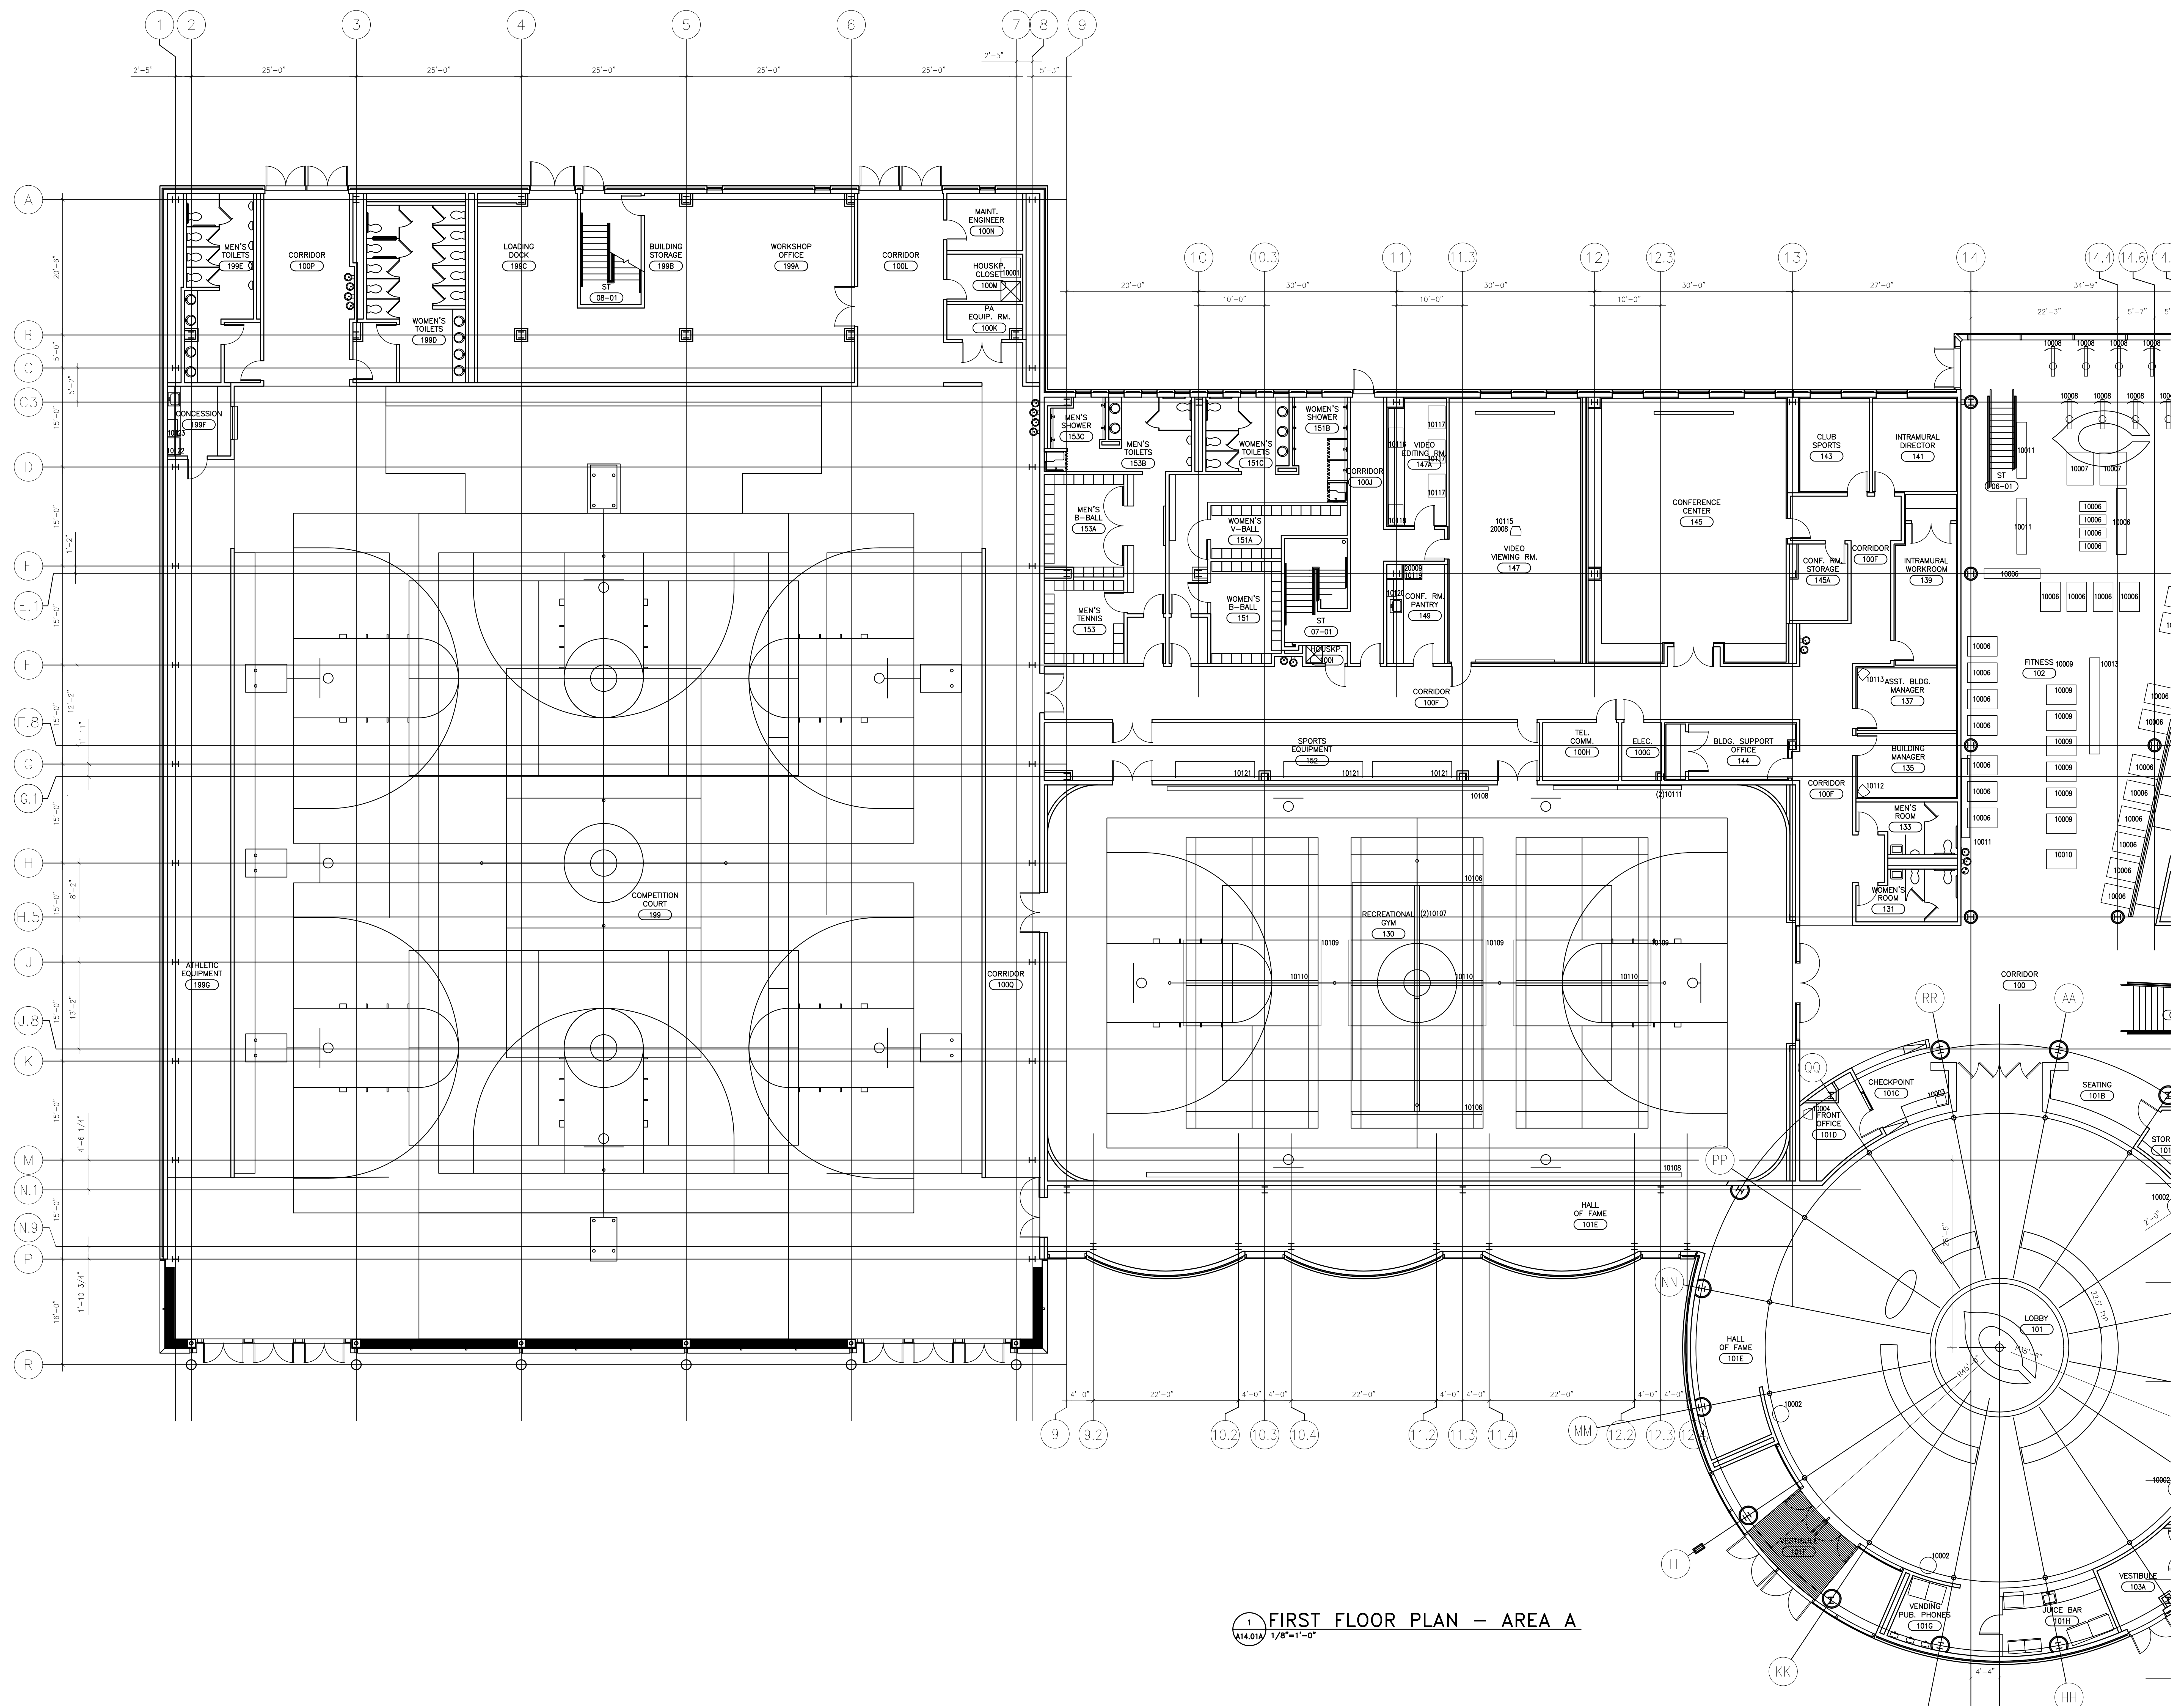

1 FIRST FLOOR PLAN - AREA A
 A14.01A 1/8"=1'-0"

Mark	Description	Date
ISSUED FOR GMP		05/18/01

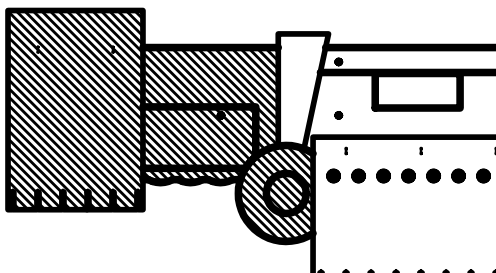

Drawn	(drafter's initials)
Checked	
Approved	DLA
Project Number	9146.25
Date	May 18, 2001
Scale	1/8" = 1'-0"
Title	