

No	REVISION	DATE
SD - 50%		7.13.05
SD - 100%		8.10.05
PROGRESS PRINT		9.28.05
DD - 100%		11.16.05
CD - 50%		1.23.06
BID / PERMIT		2.13.06
100% BID		3.15.06
ISSUE FOR CONSTRUCTION		6.15.06
CONSTRUCTION SET		8.01.07


DATE:
JOB No: 0418
PHASE: CD
ISSUED FOR:
PERMIT No:
SCALE:

SHEET TITLE

SITE SECTIONS


SHEET No

A1.2

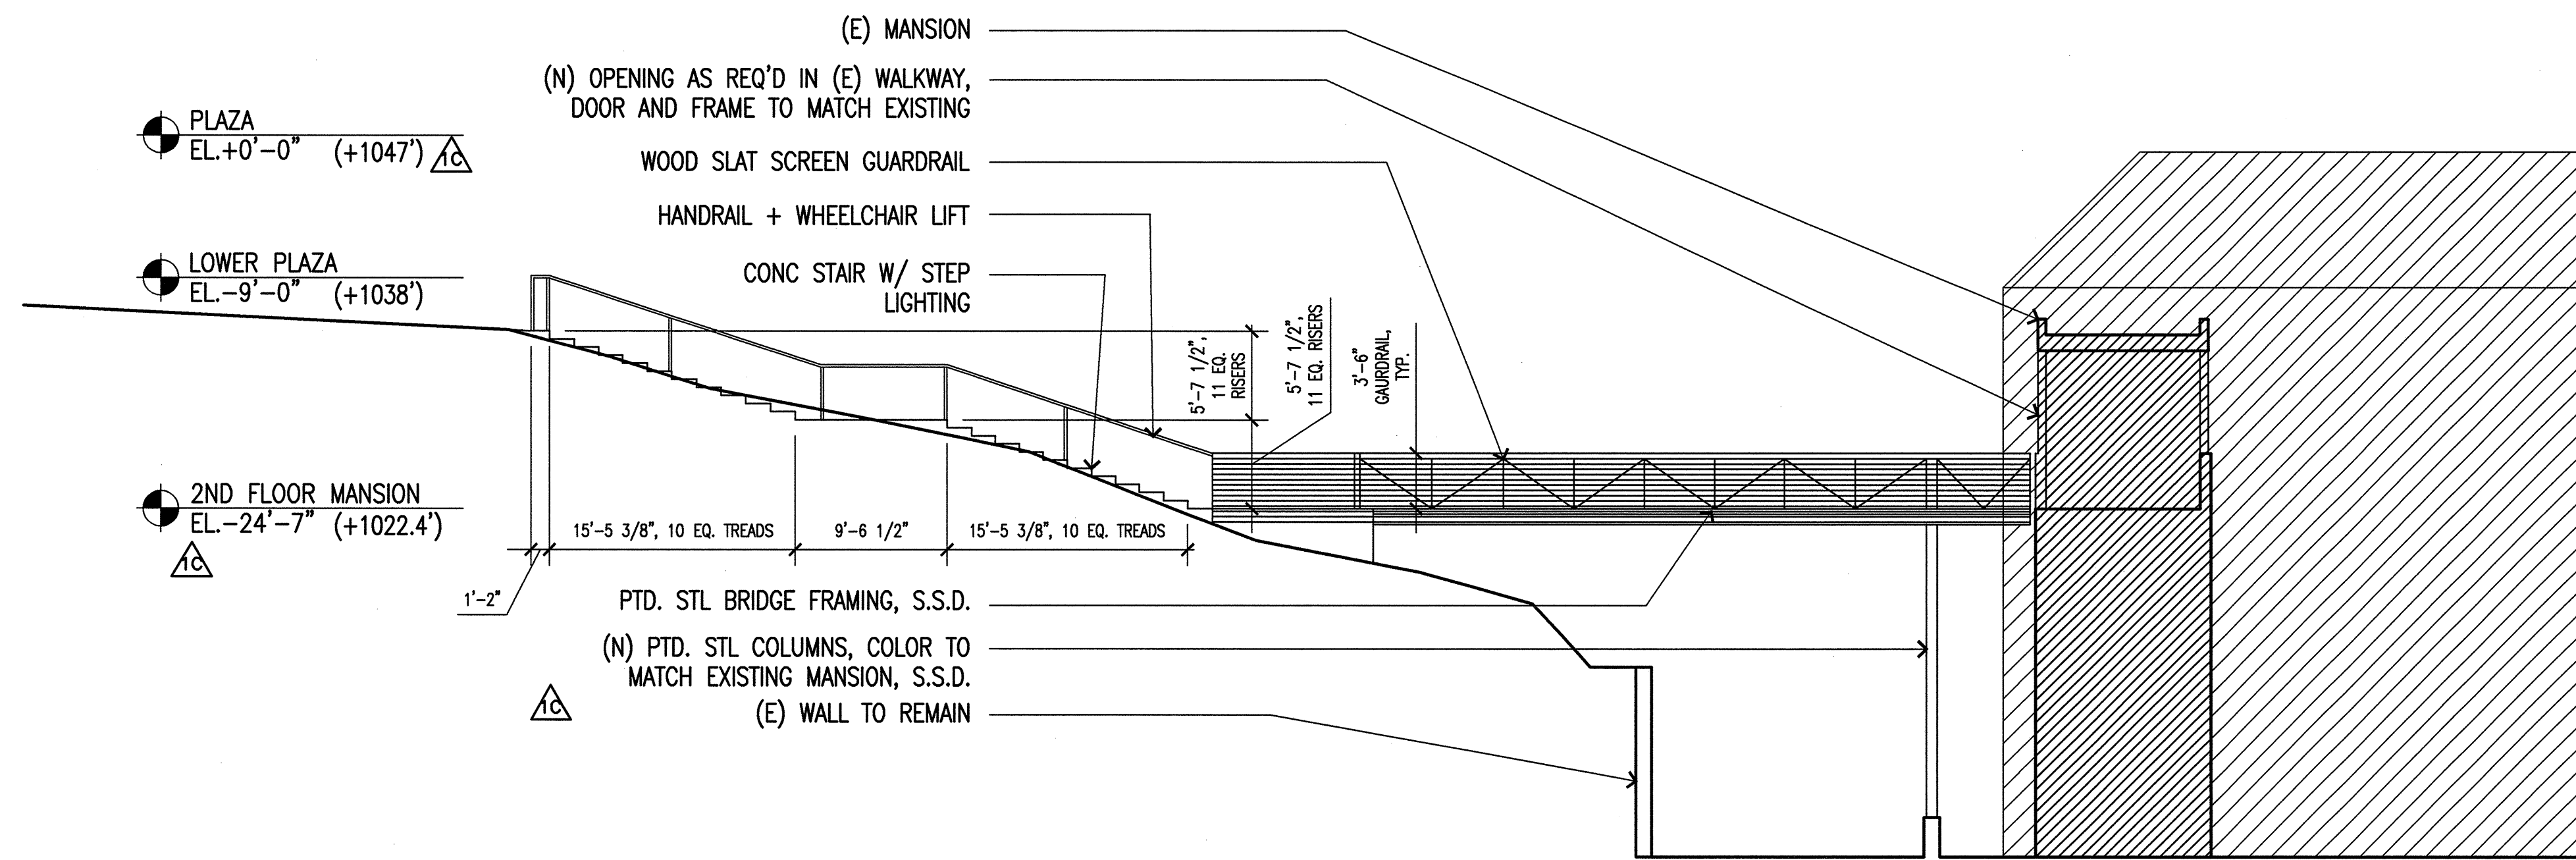


3 ELEVATION OF BRIDGE TO MANSION (ADD ALT. #1)

1/8" = 1'-0"

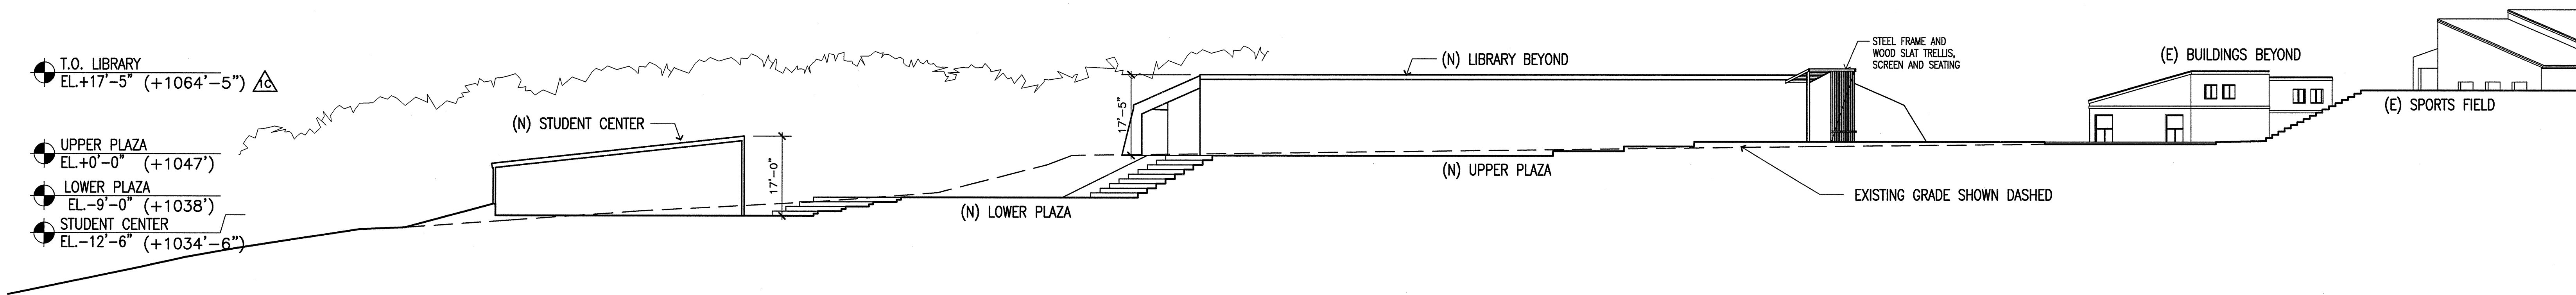

2 SECTION THROUGH PLAZA AND STUDENT CENTER

1/16" = 1'-0"

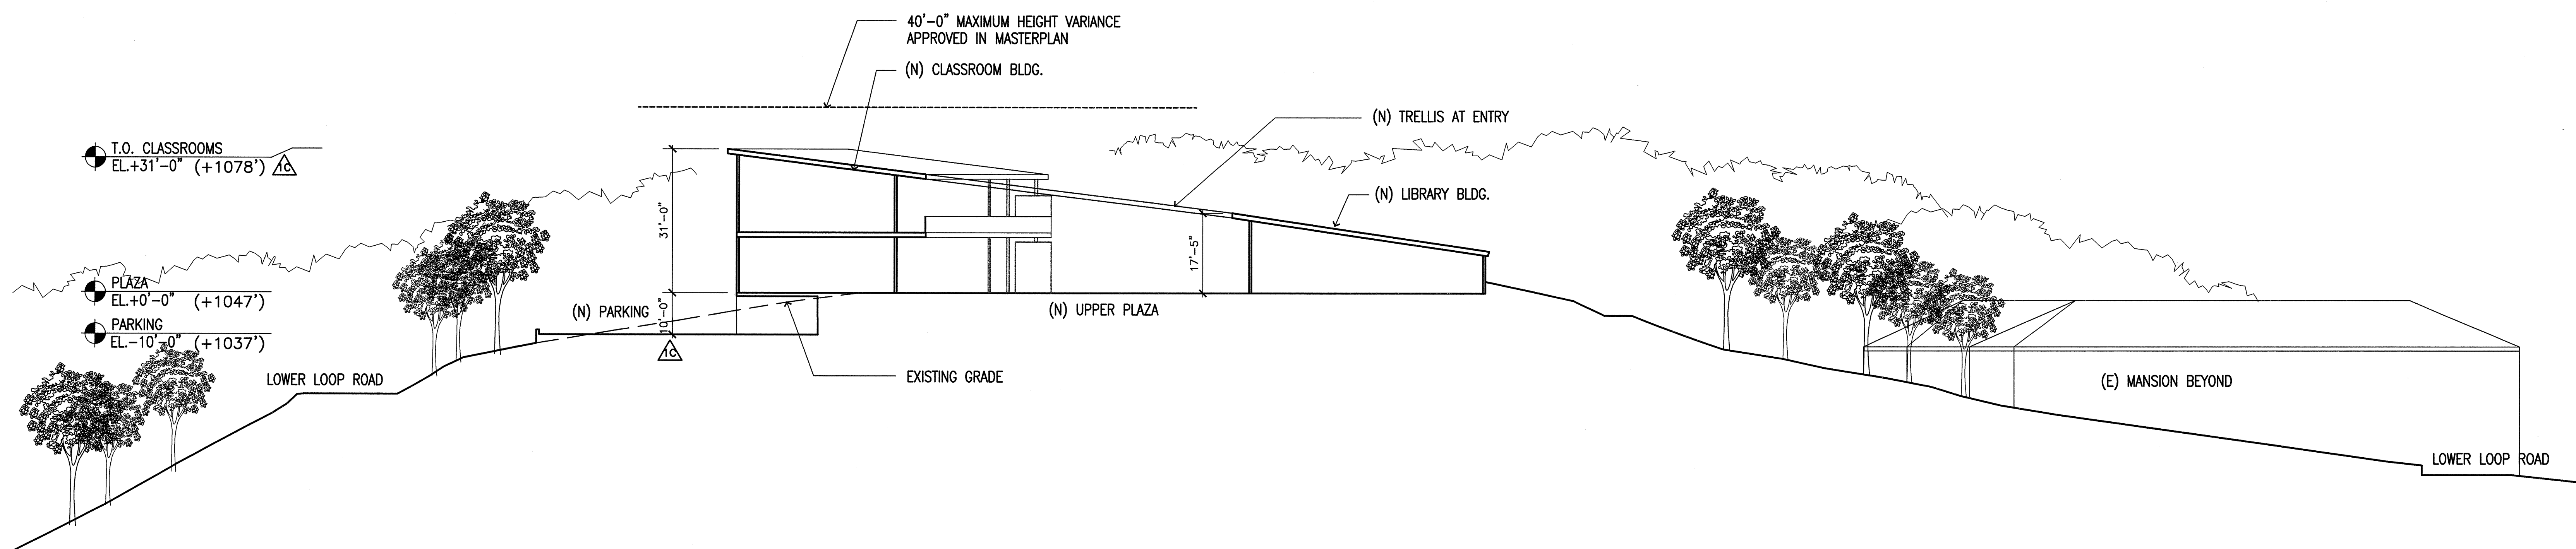

1 VIEW FROM DROP OFF AREA

1/16" = 1'-0"